

THADDEUS
C O H E N
ARCHITECT
76 NE 6TH AVENUE
DELRAY BCH FL 33483
561 276 4300
MOORE

MOORE

SEAL


REVISIONS	BY
.	.
.	.
.	.

HARRY T. AND HARRIETTE V. MOORE
MEMORIAL HOMESITE
Mims, Florida
Brevard County Board of County Commissioners
100% Construction Document


BLDG. EXTERIOR
ELEVATIONS

DESIGN	T. COHEN
DRAWN	Z. STANFALL/A
CHECKED	T. COHEN
DATE	11/20/07
SCALE	1/8"=1'-0"
PROJECT NO.	9914A-00
CAD FILE	9914A5-2


NORTH ELEVATION

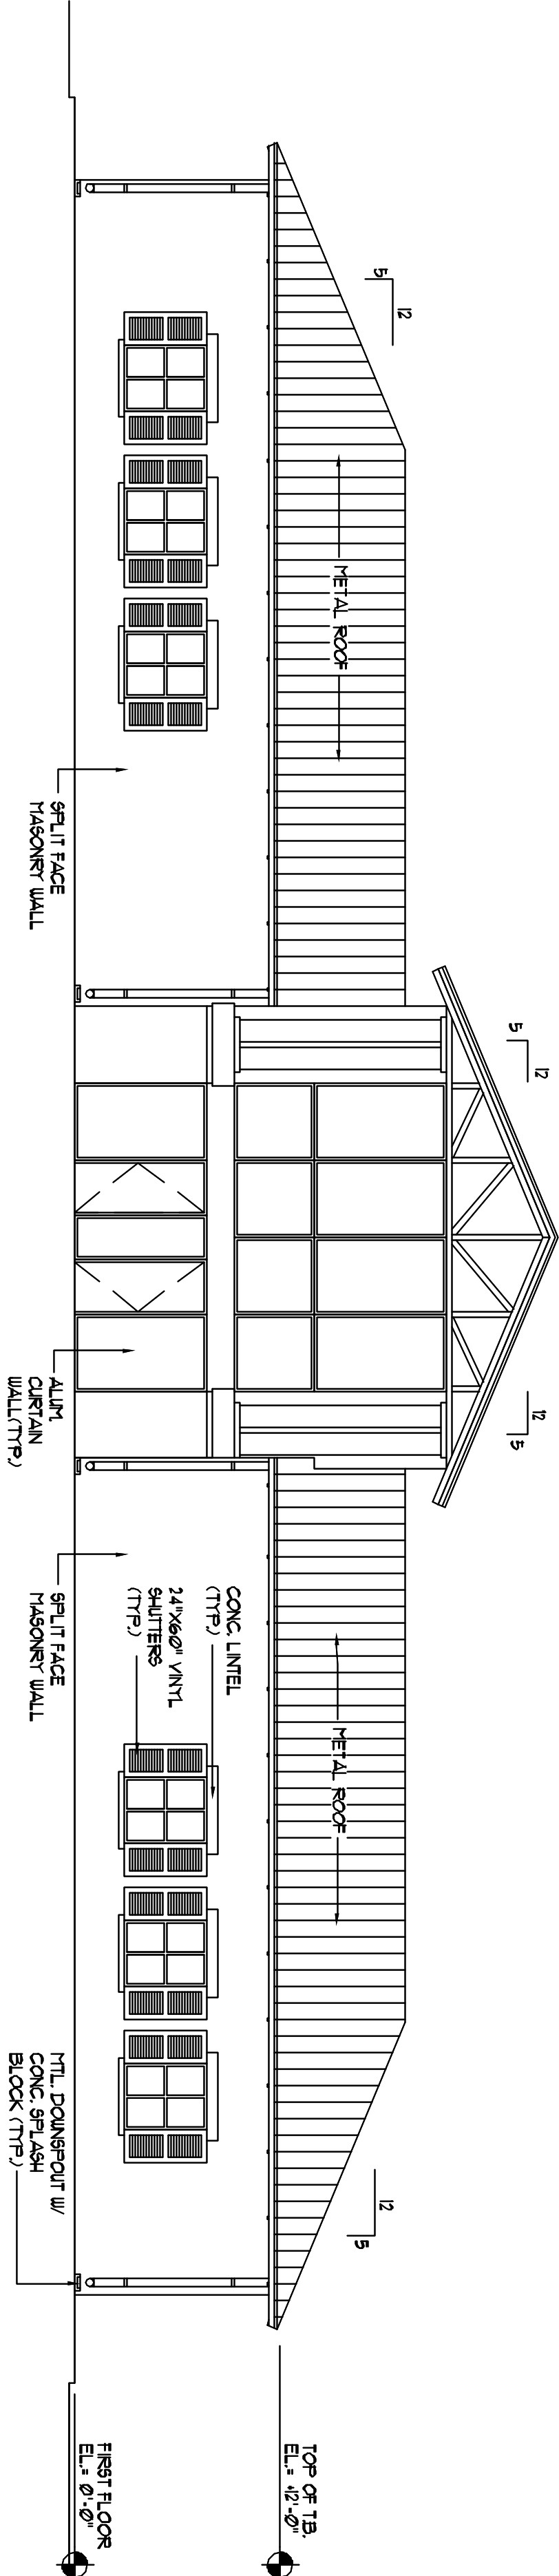

WEST ELEVATION

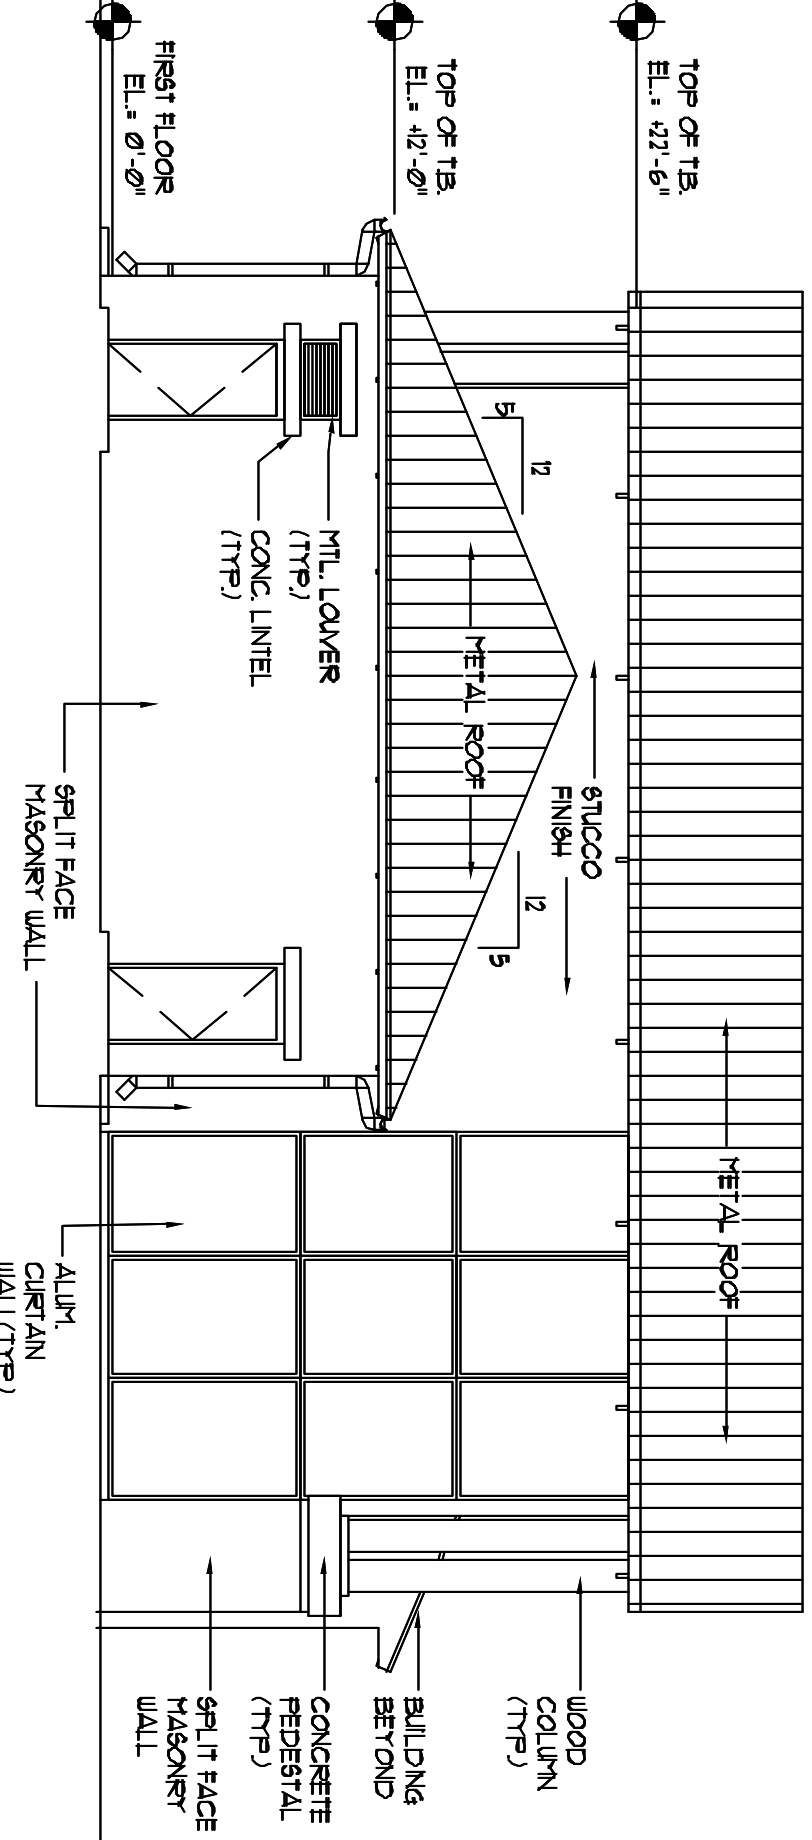

SOUTH ELEVATION

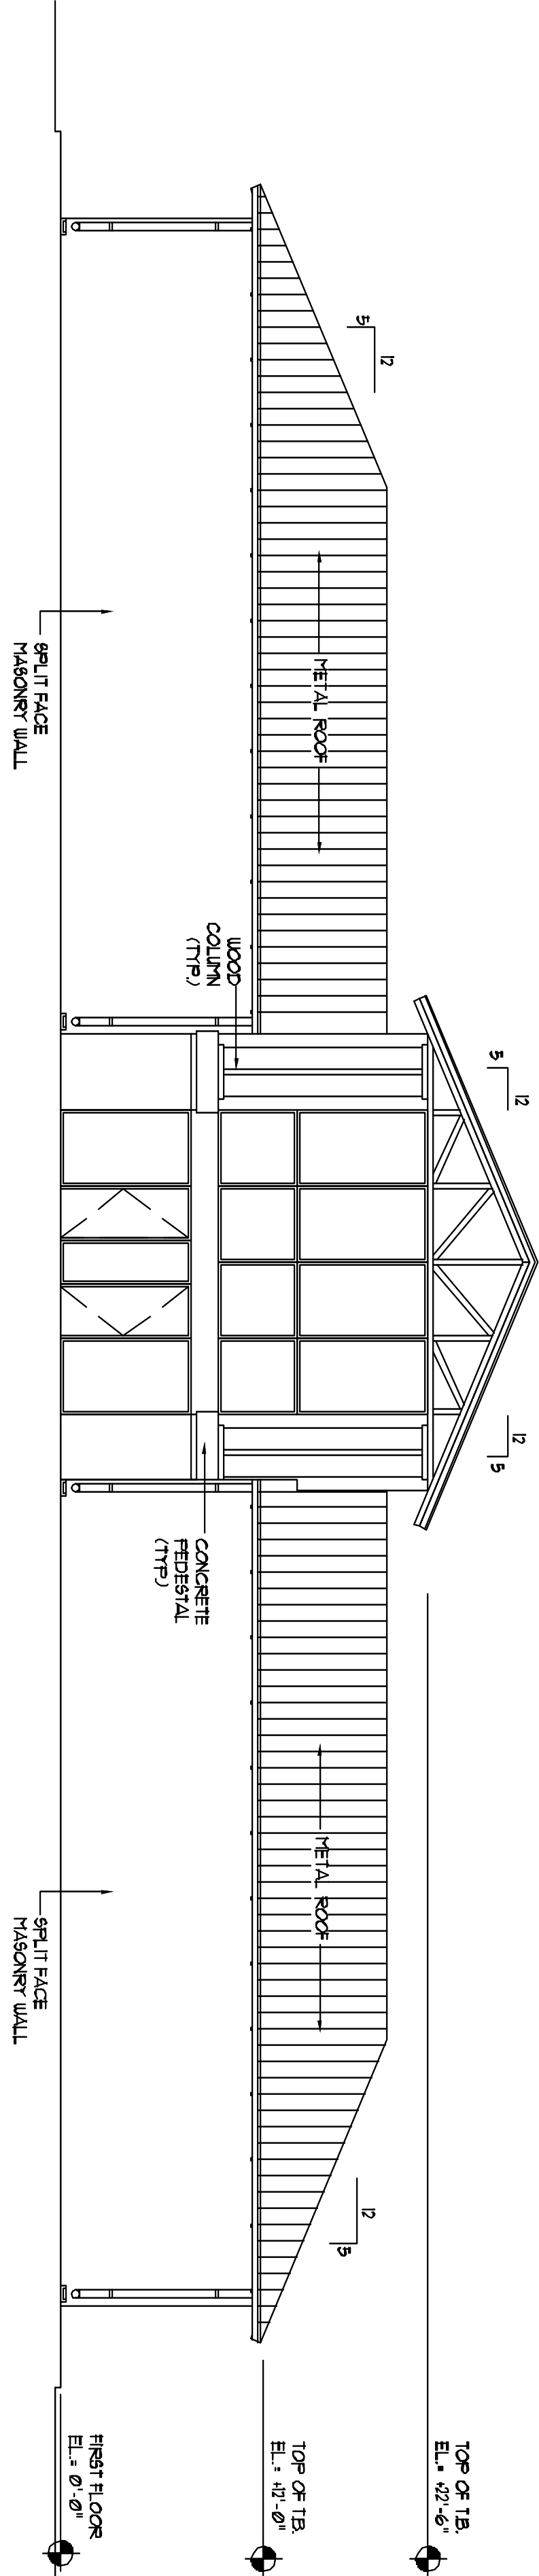

EAST ELEVATION

