
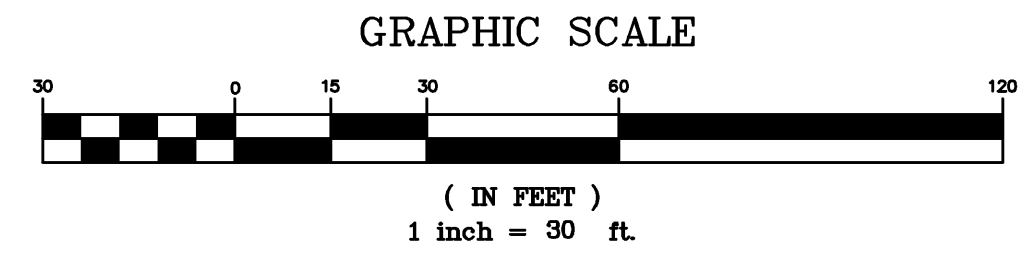


MATCHLINE "A"

MATCHLINE "B"

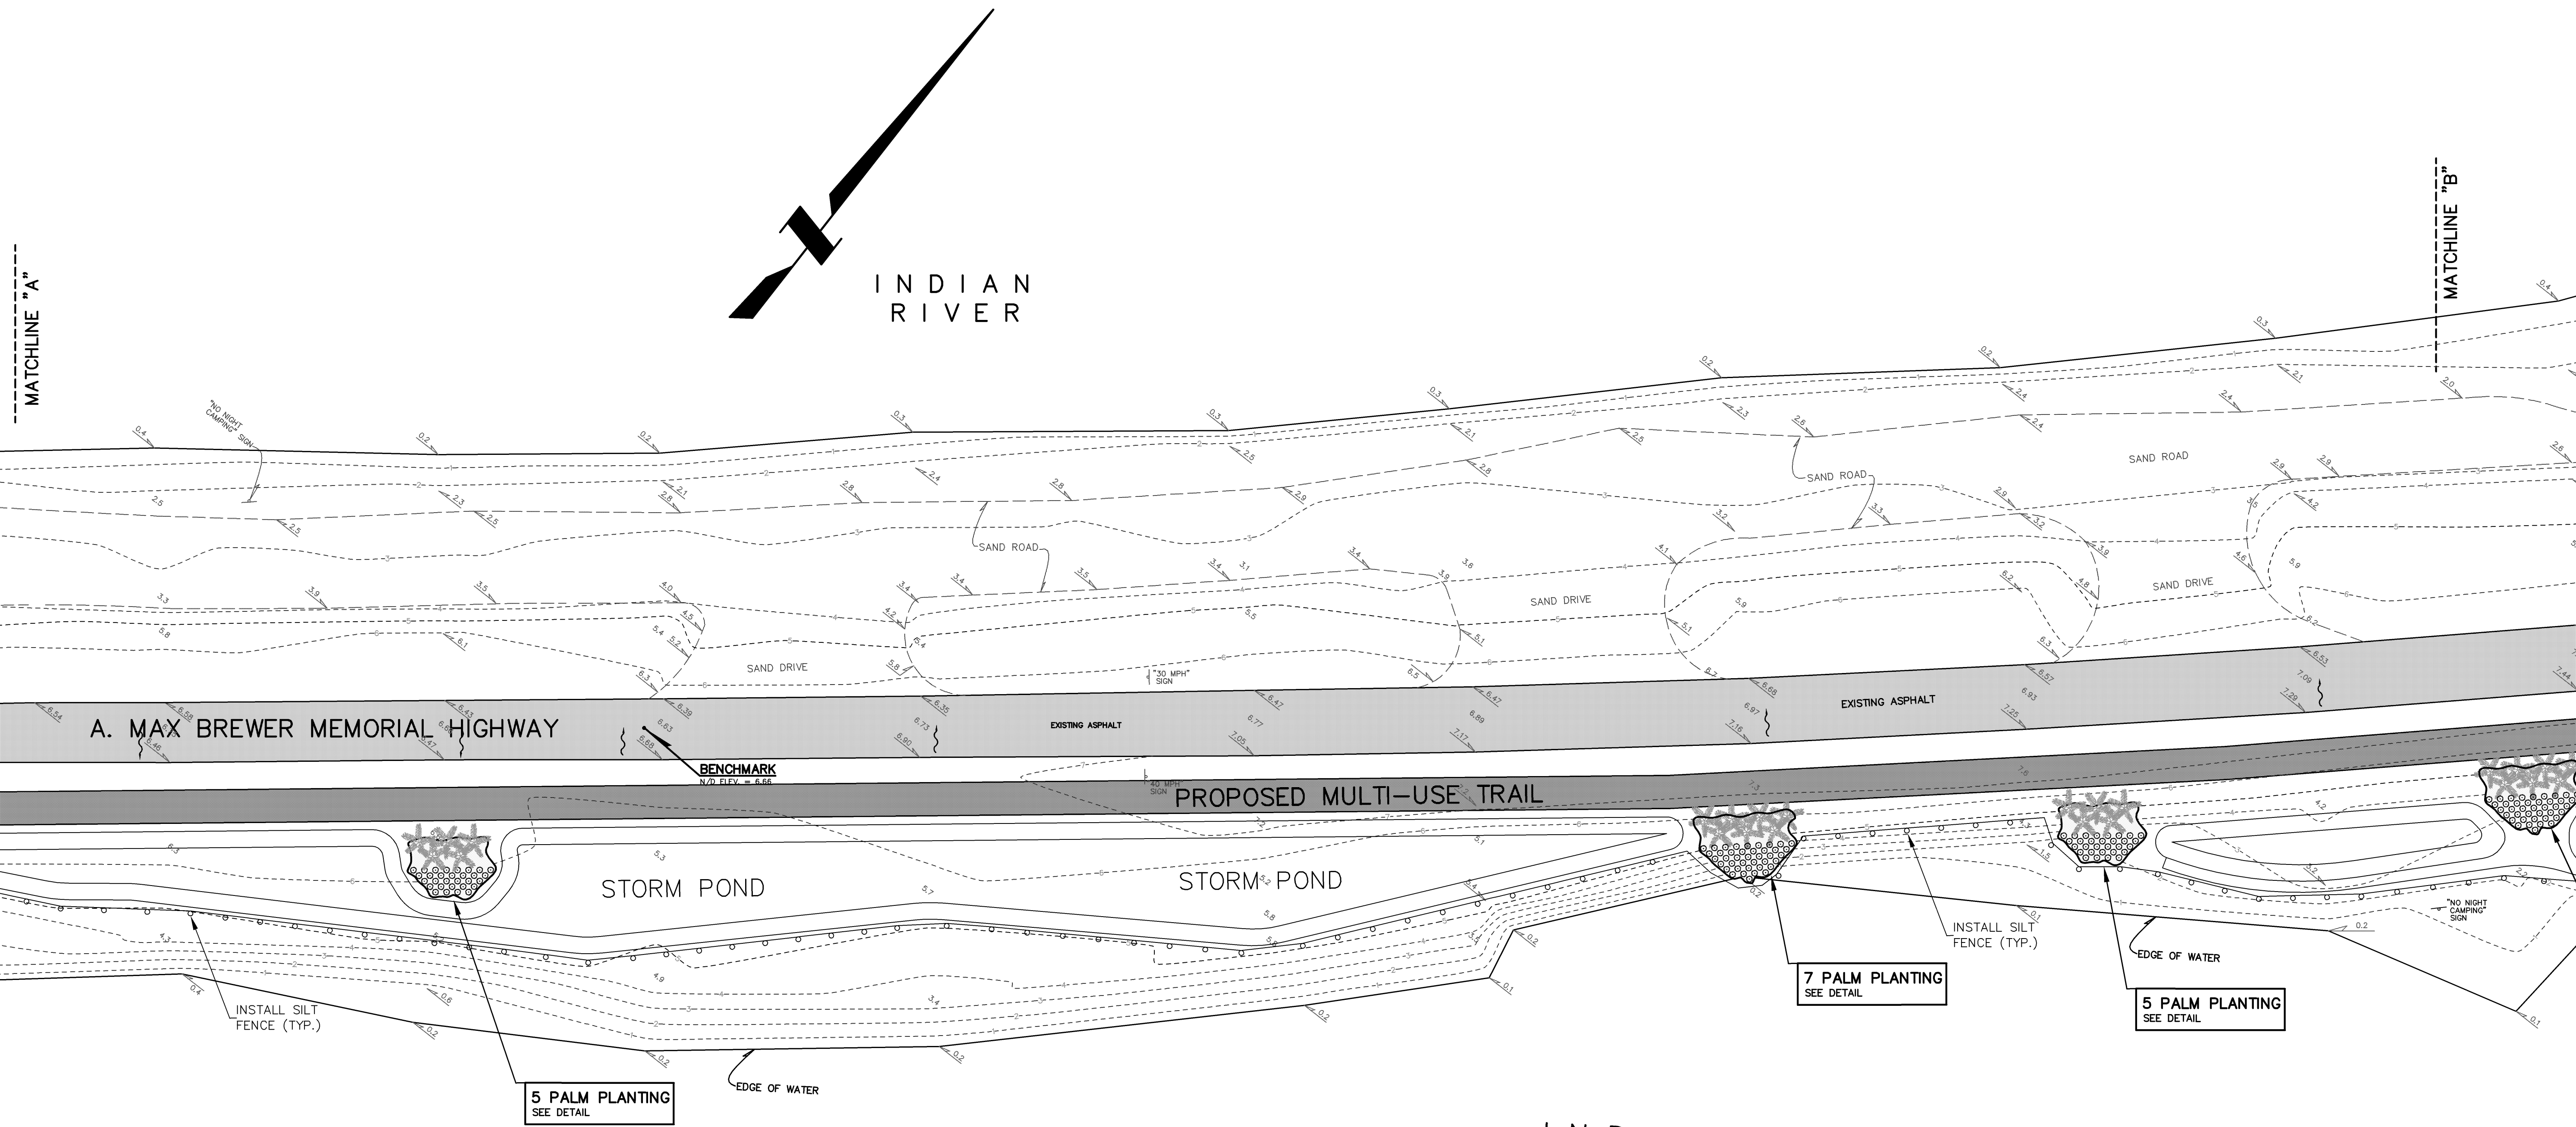

QTY	
COUNTY	
S.F./MID	
FEET	
CLIENT	
OTHER	
OTHER	
OTHER	

APPR. RMH	
DESIGN STG	
SCALE AS SHOWN	
REVISION	
FB. NO.	
OS. NO.	
DATE	

NOT VALID WITHOUT ORIGINAL SIGNATURE AND THE EMBOSSED SEAL OF A FLORIDA LICENSED ENGINEER.
APPROVED BY: _____ DATE: _____

Honeycutt & Associates, Inc.
ENGINEERS-SURVEYORS-PLANNERS
5195 South Washington Avenue
Titusville, Florida 32780
(321) 267-6233 Fax (321) 269-7847
Certificate of Authorization EB-0007623



SITE PLAN
CAUSEWAY PARK
BREVARD COUNTY
PARKS AND RECREATION
TITUSVILLE
BREVARD COUNTY
FLORIDA

SHEET NO: 2 OF 3
CADD FILE: CAUSEWAY 2012 JUN
FILE NO: Sec34, T21S, R35E

CAUSEWAY PARK CAUSEWAY 2012 JUN CADD FILE: CAUSEWAY 2012 JUN FILE NO: Sec34, T21S, R35E

COPYRIGHT © 2005 HONEYCUTT & ASSOCIATES, INC., ALL RIGHTS RESERVED.